


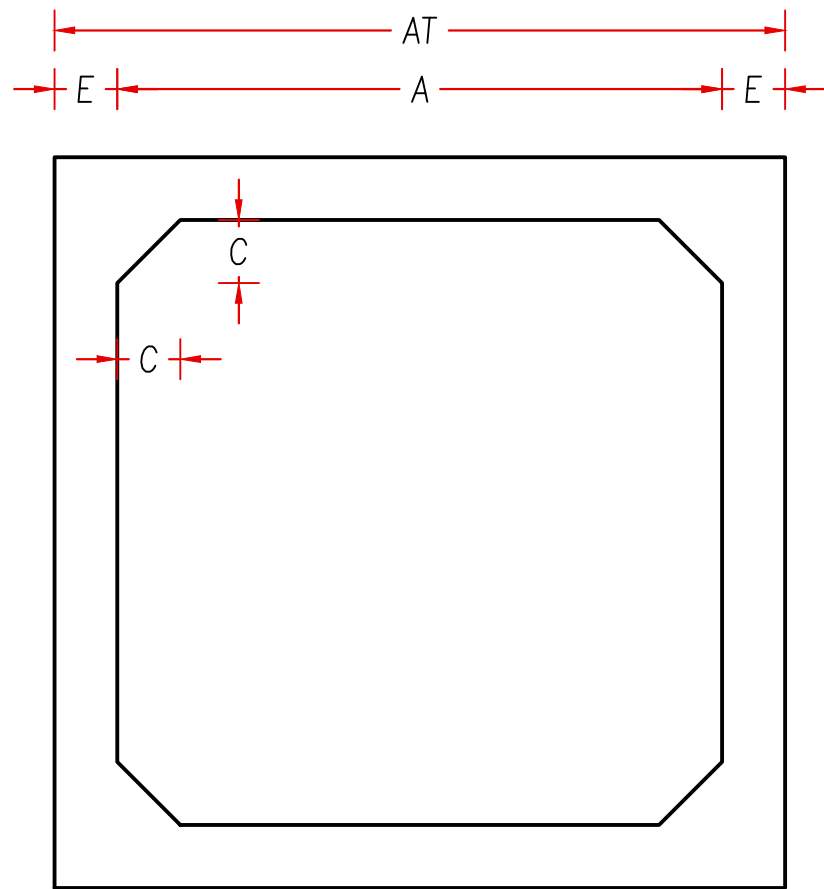


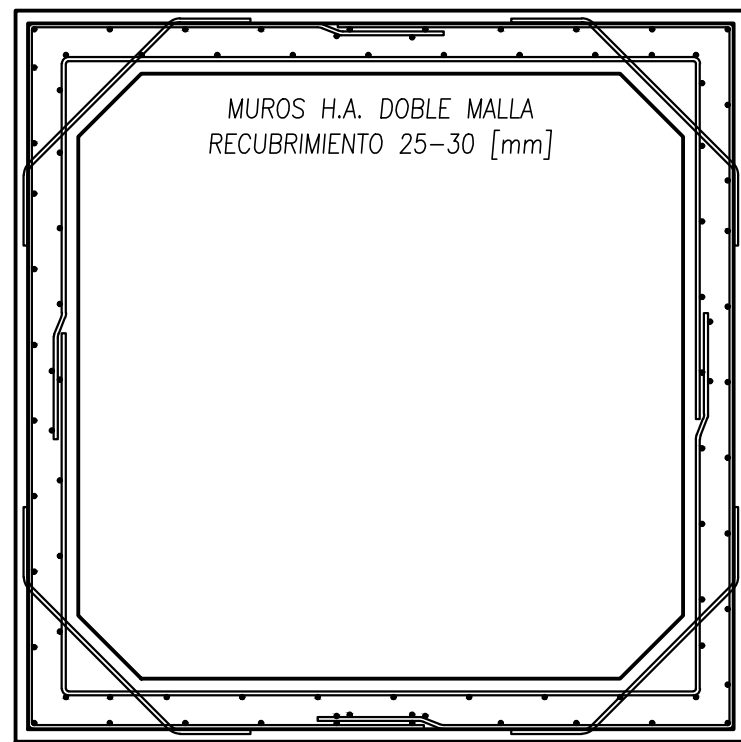


ELEVACIÓN GENERAL  
ESC. 1/15

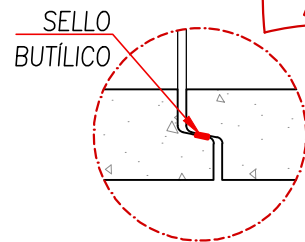


ARMADURA ELEVACIÓN GENERAL  
ESC. 1/15

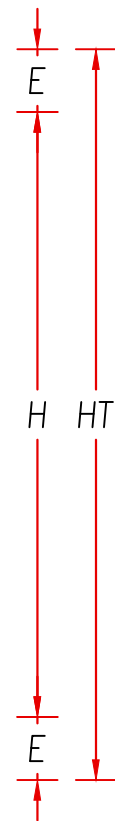

DETALLE UNION  
ESC. S/E

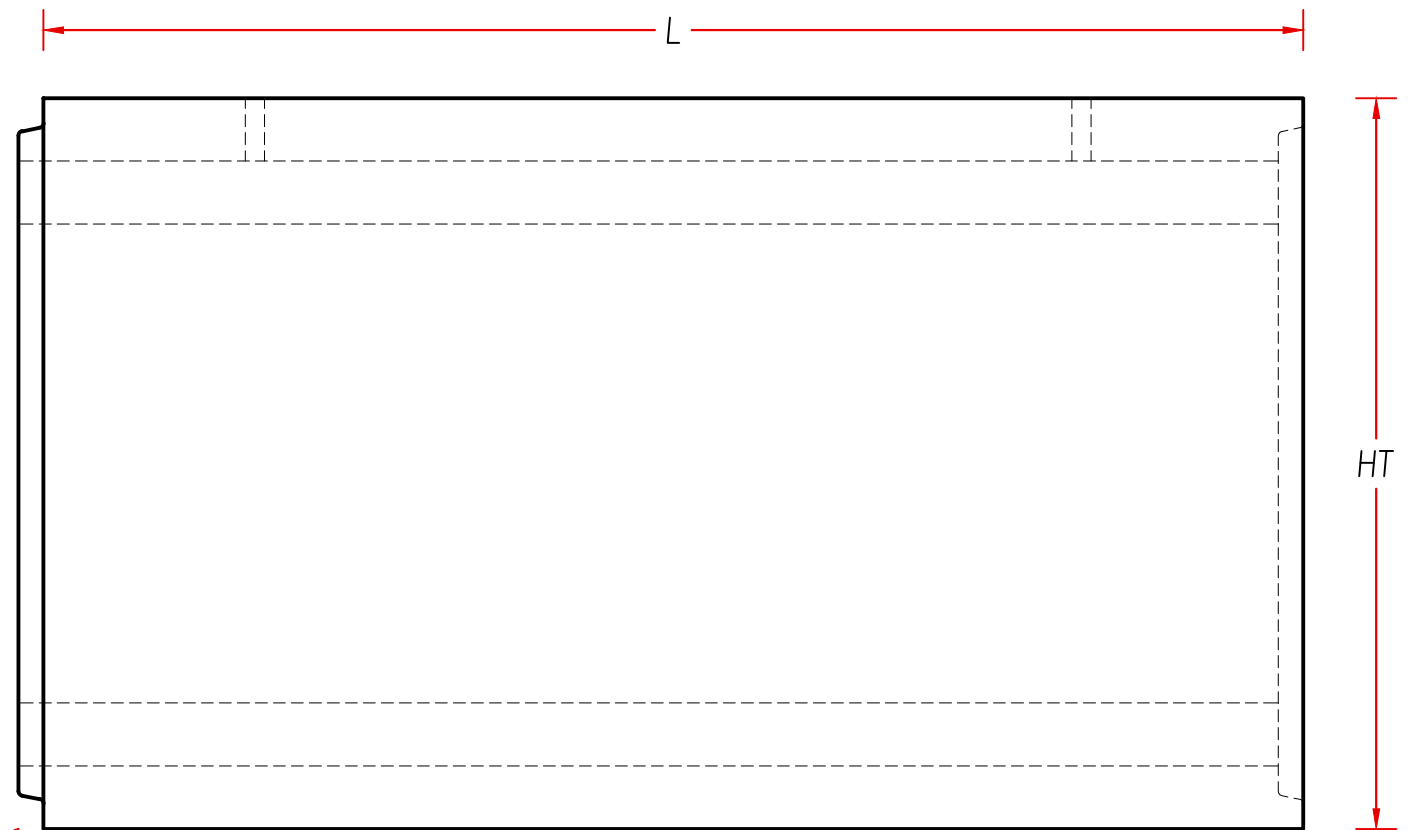

ELEVACIÓN VISTA LATERAL  
ESC. 1/15

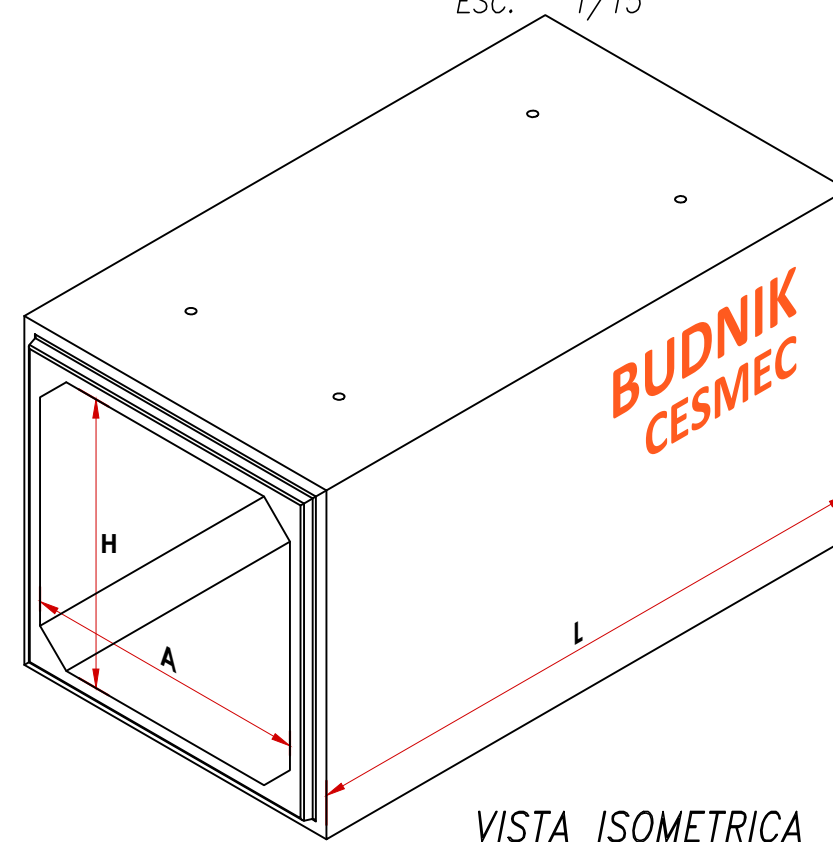

VISTA ISOMETRICA  
ESC. S/E

| Altura Posible<br>de Relleno<br>Hr | Denominación<br>Prefabricados<br>Budnik |
|------------------------------------|-----------------------------------------|
| 0.00 a 0.60 m                      | V1                                      |
| 0.61 a 2.00 m                      | V2                                      |
| 2.01 a 4.00 m                      | V3                                      |
| 4.01 a 6.00 m                      | V4                                      |
| 6.01 a 8.00 m                      | V5                                      |
| 8.01 a 10.00 m                     | V6                                      |
| 10.01 a 12.00 m                    | V7                                      |
| 12.01 a 14.00 m                    | V8                                      |

| A x H [m]   | L [m] | E [mm] | C [mm] | PESO [kg] | AT [m] | HT [m] |
|-------------|-------|--------|--------|-----------|--------|--------|
| 1.20 x 1.20 | 2.50  | 125    | 125    | 4.325     | 1.45   | 1.45   |

|               |                                |           |                  |
|---------------|--------------------------------|-----------|------------------|
| ESPECIALIDAD  | INGENIERÍA - OBRAS CIVILES     | PLANO N°  | PL003-OC-CAJONES |
| CONTENIDO:    | CAJON DE HORMIGÓN PREFABRICADO |           |                  |
| LAMINAS       | FECHA                          | ESCALA    | REV              |
| LAMINA 1 DE 1 | 03-09-2026                     | INDICADAS | 0                |

**BUDNIK S.A.**  
PREFABRICADOS DE HORMIGÓN

<https://www.budnik.cl/prefabricados-de-hormigon/>